




## MAXWELL LANE TRAFFIC CALMING

EAST MAXWELL LANE FROM SOUTH HENDERSON STREET TO SOUTH WOODLAWN AVENUE

HMA SPEED HUMP, SIGNS, AND MARKINGS INSTALLATION

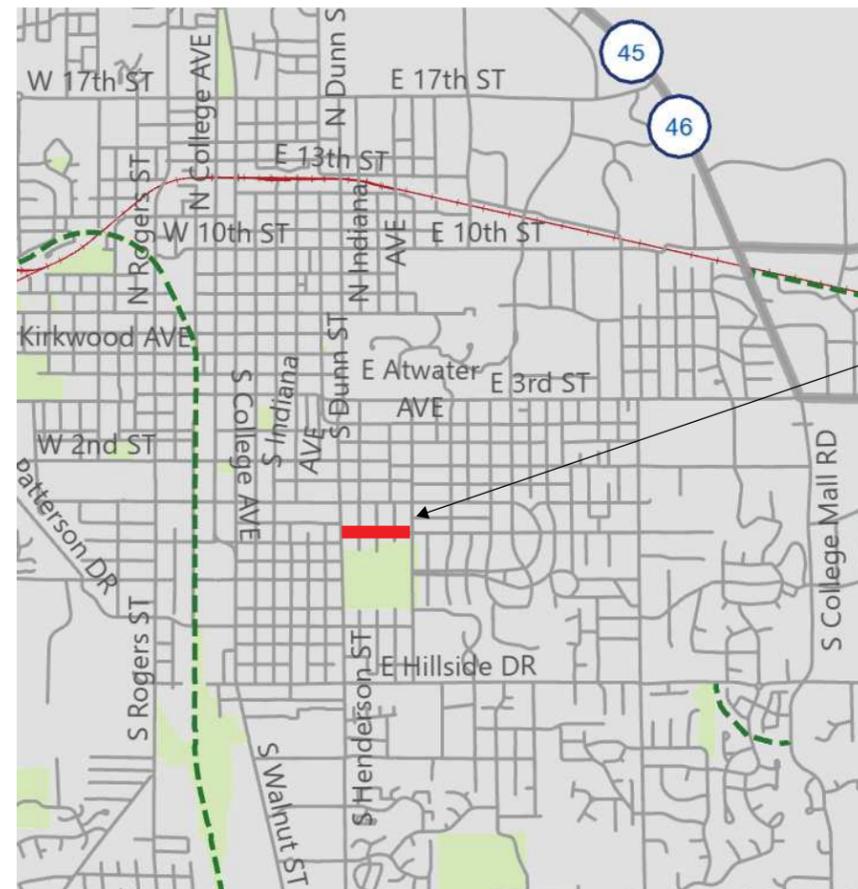

CITY OF BLOOMINGTON  
MONROE COUNTY  
INDIANA

INDIANA DEPARTMENT OF TRANSPORTATION  
STANDARD SPECIFICATIONS DATED 2020  
AND CURRENT SUPPLEMENTS THERETO, TO  
BE USED WITH THESE PLANS





RECOMMENDED FOR APPROVAL *Mel H. Kopper* 11/15/2022  
ENGINEER DATE

DESIGNED: NHK DRAWN: NHK  
CHECKED: PRD CHECKED: PRD

**CITY OF BLOOMINGTON  
ENGINEERING DEPARTMENT**

MAXWELL (HENDERSON TO WOODLAWN)  
TRAFFIC CALMING PROJECT

HORIZONTAL SCALE	BRIDGE FILE
VERTICLE SCALE	DESIGNATION
SURVEY BOOK	SHEETS
CONTRACT	01 of 03 PROJECT





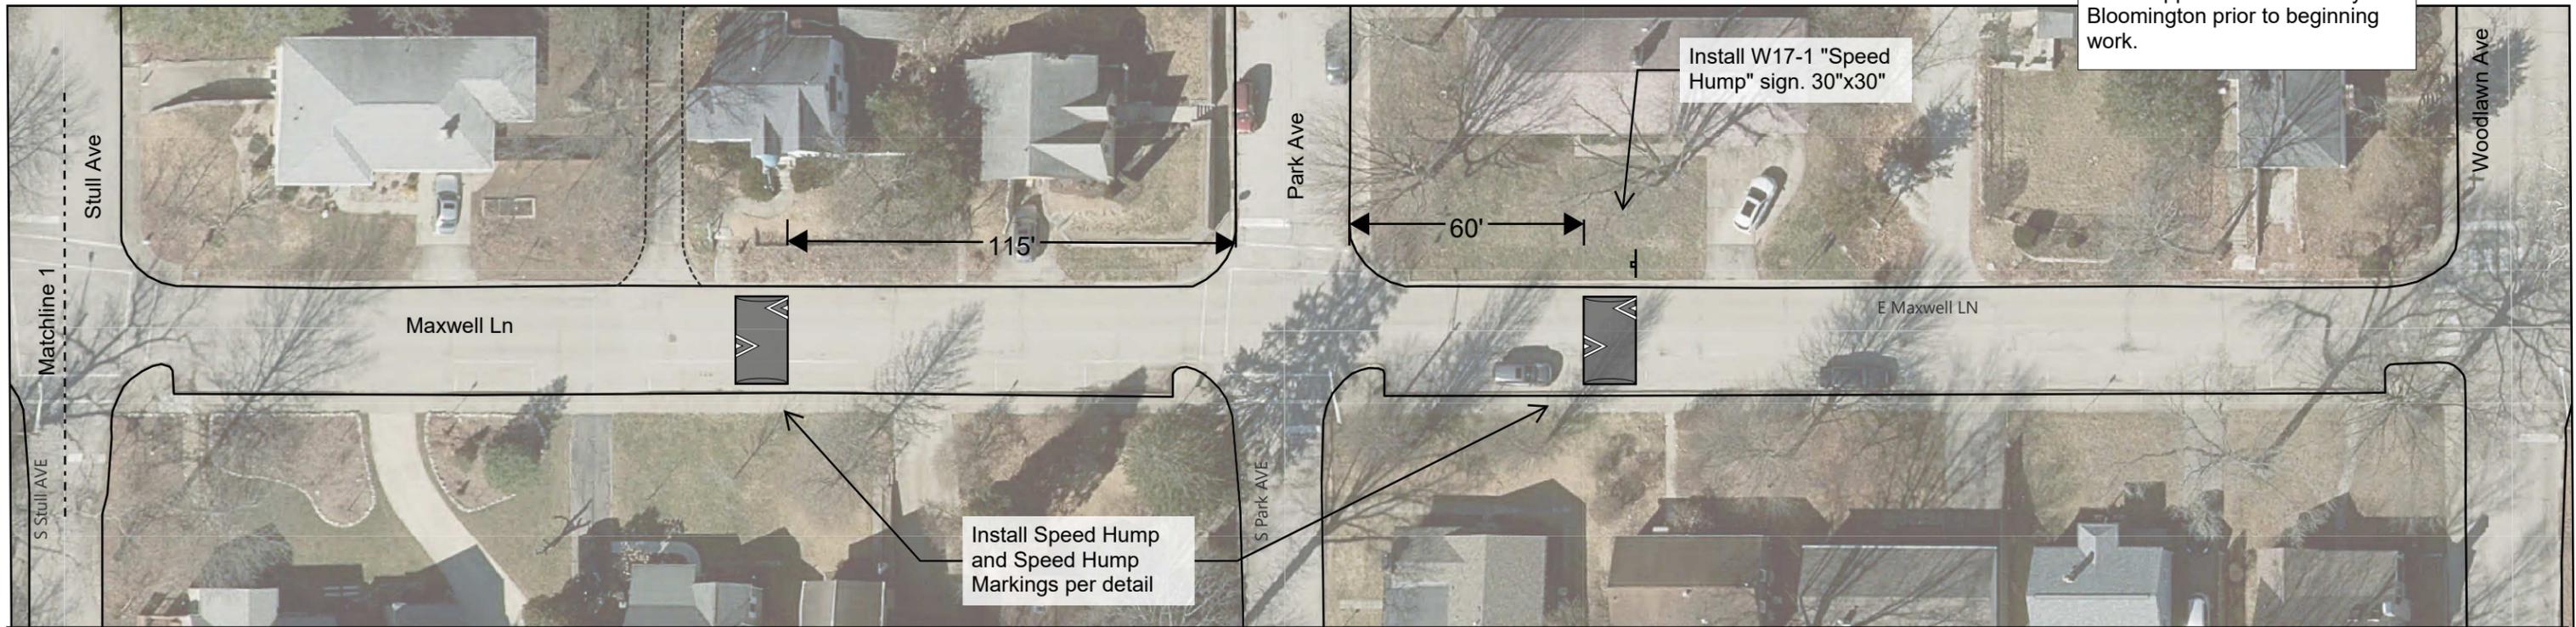
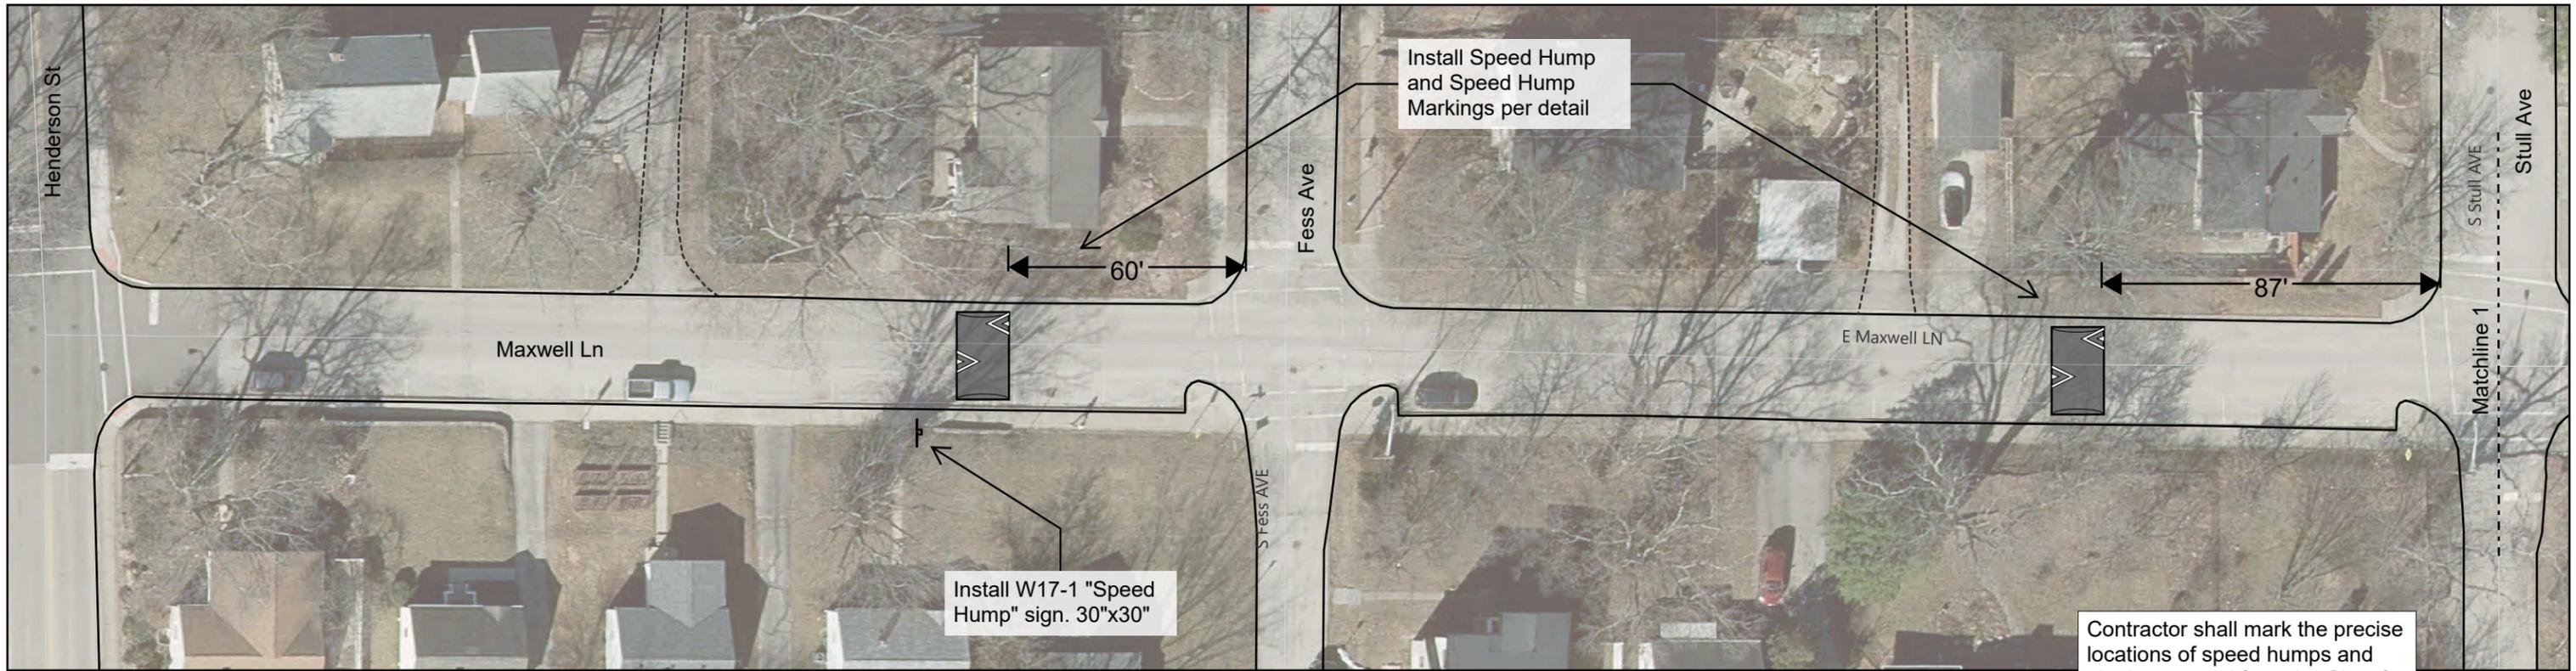


RECOMMENDED FOR APPROVAL		11/15/2022
	ENGINEER	DATE
DESIGNED: NHK	DRAWN: NHK	
CHECKED: PRD	CHECKED: PRD	

CITY OF BLOOMINGTON  
ENGINEERING DEPARTMENT

MAXWELL (HENDERSON TO WOODLAWN)  
TRAFFIC CALMING PROJECT



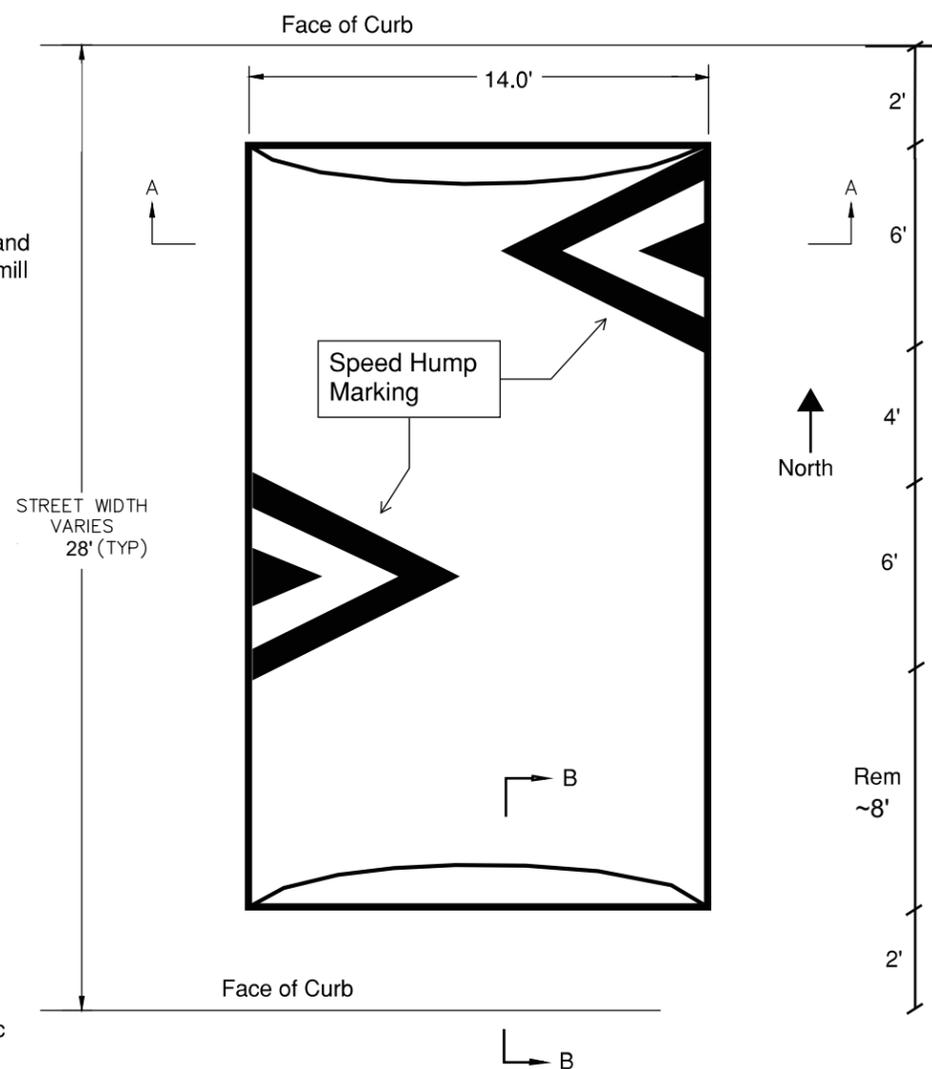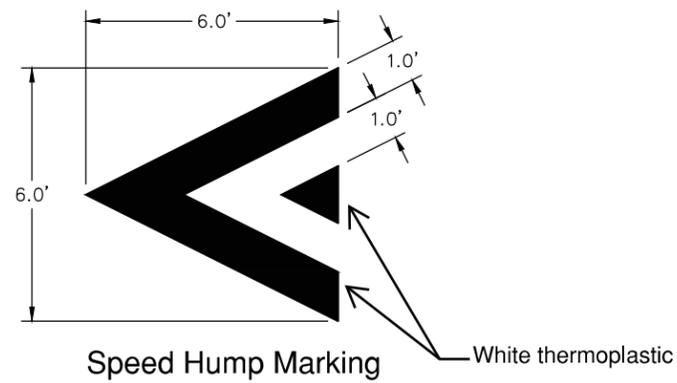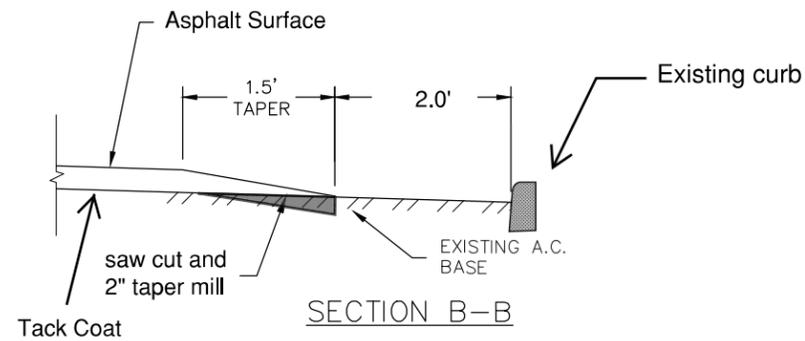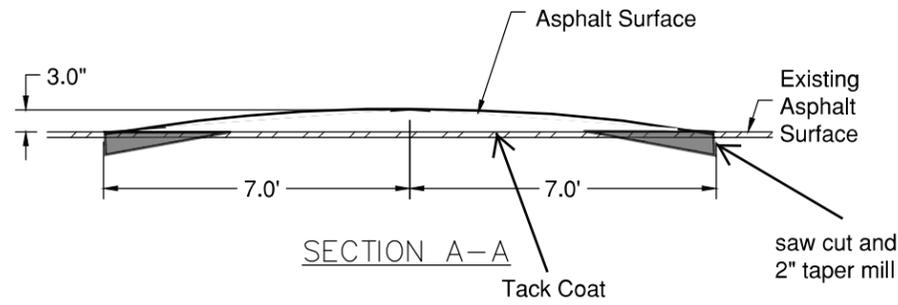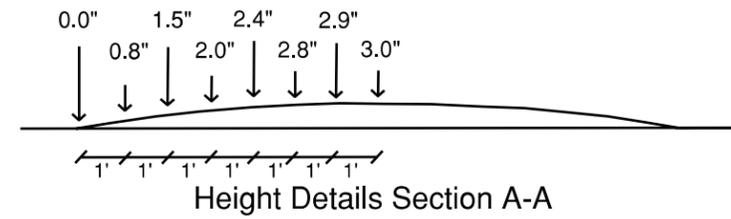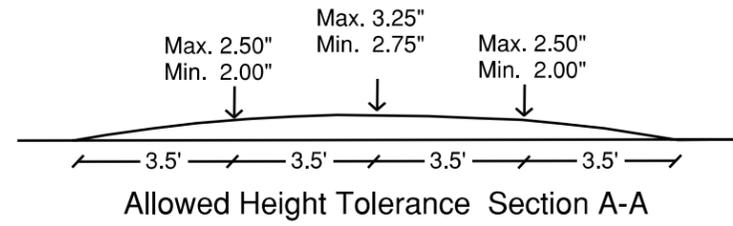

For use on E Maxwell Lane Traffic Calming Project

Speed Hump Detail - 14 foot profile N.T.S



RECOMMENDED FOR APPROVAL		CITY OF BLOOMINGTON ENGINEERING DEPARTMENT	
		MAXWELL (HENDERSON TO WOODLAWN) TRAFFIC CALMING PROJECT	
ENGINEER		DATE	
DESIGNED: NHK	DRAWN: NHK		
CHECKED: PRD	CHECKED: PRD		

SHEET 3 OF 3